


These drawings have been commissioned for this construction project and remain the property of Tise-Kiester Architects. No reproduction or use is allowed without first obtaining the Architect's written consent.


Community Church of Chapel Hill

Job Number: 0000
 Date: 08.28.18
 Revisions:

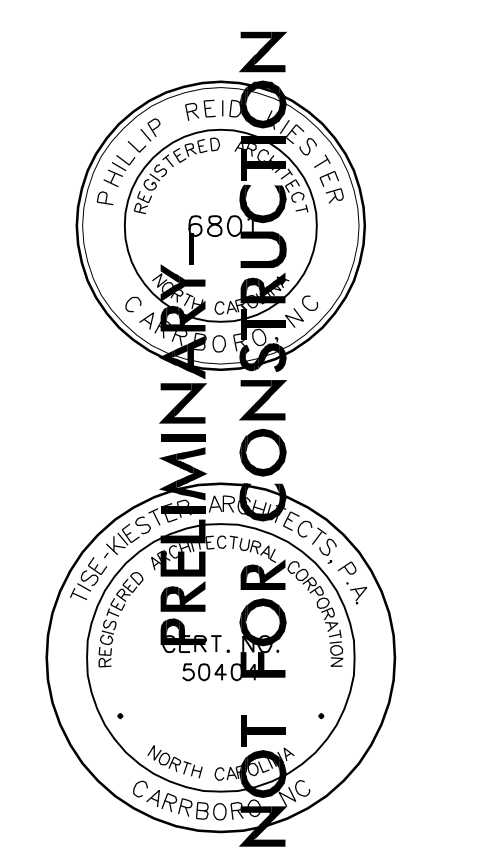

PLAN Main Level
 Sheet

A1.1

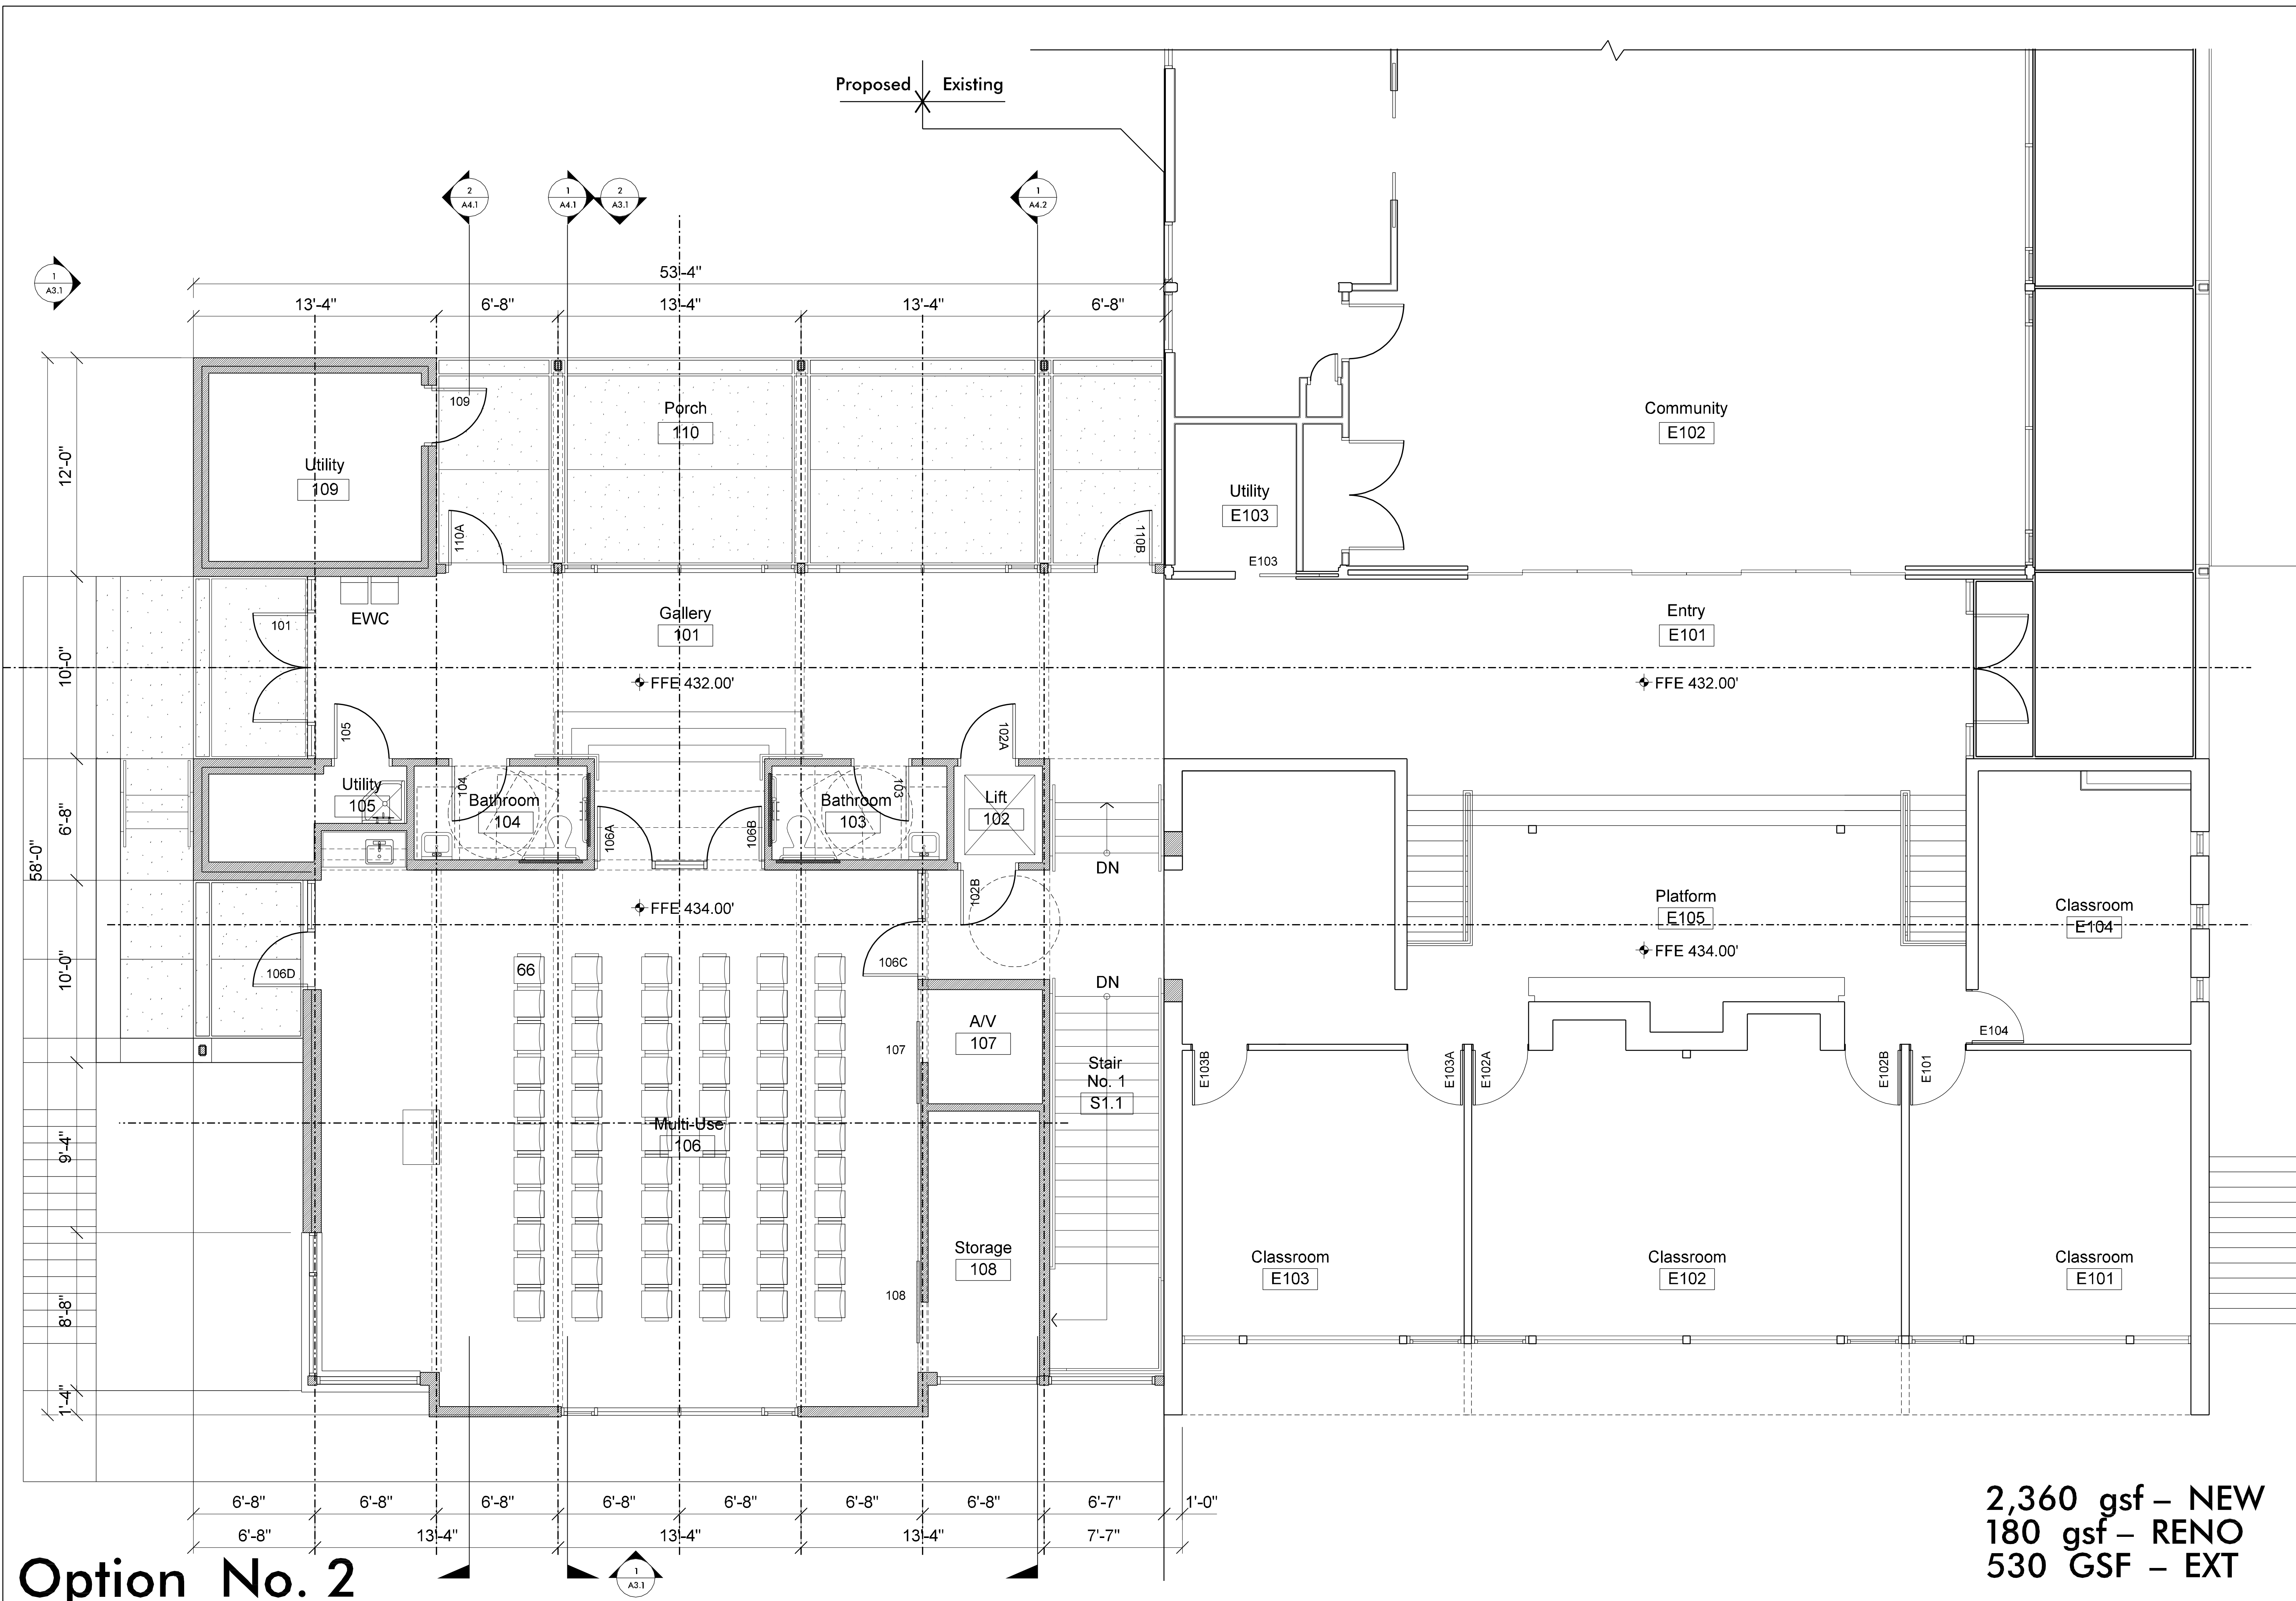

Option No. 2


2,360 gsf – NEW
180 gsf – RENO
530 GSF – EXT

PLAN – Main Level – Option No. 2 – "NEW"

Scale: 1/4" = 1'-0"

1


FILES
 DATES

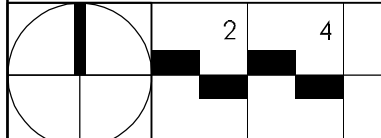

These drawings have been commissioned for this construction project and remain the property of Tise-Kiester Architects. No reproduction or use is allowed without first obtaining the Architect's written consent.


Community Church of Chapel Hill

Job Number: 0000
 Date: 08.28.18
 Revisions:

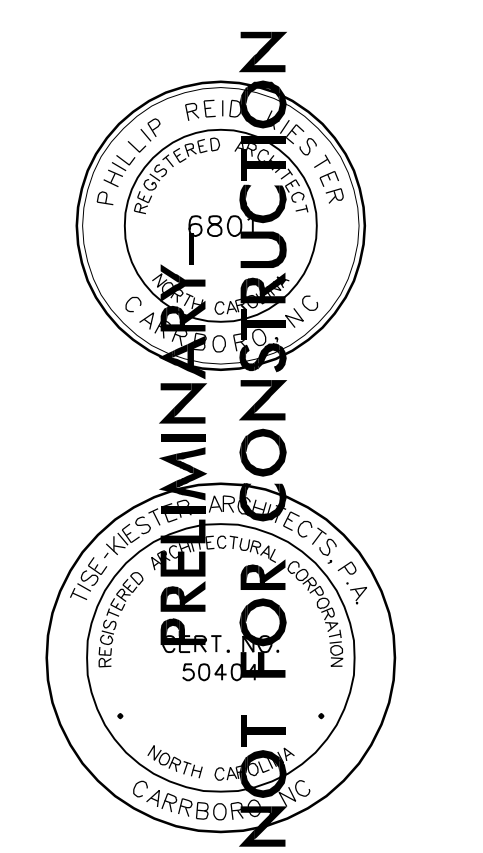

PLAN Lower Level
 Sheet

A1.0

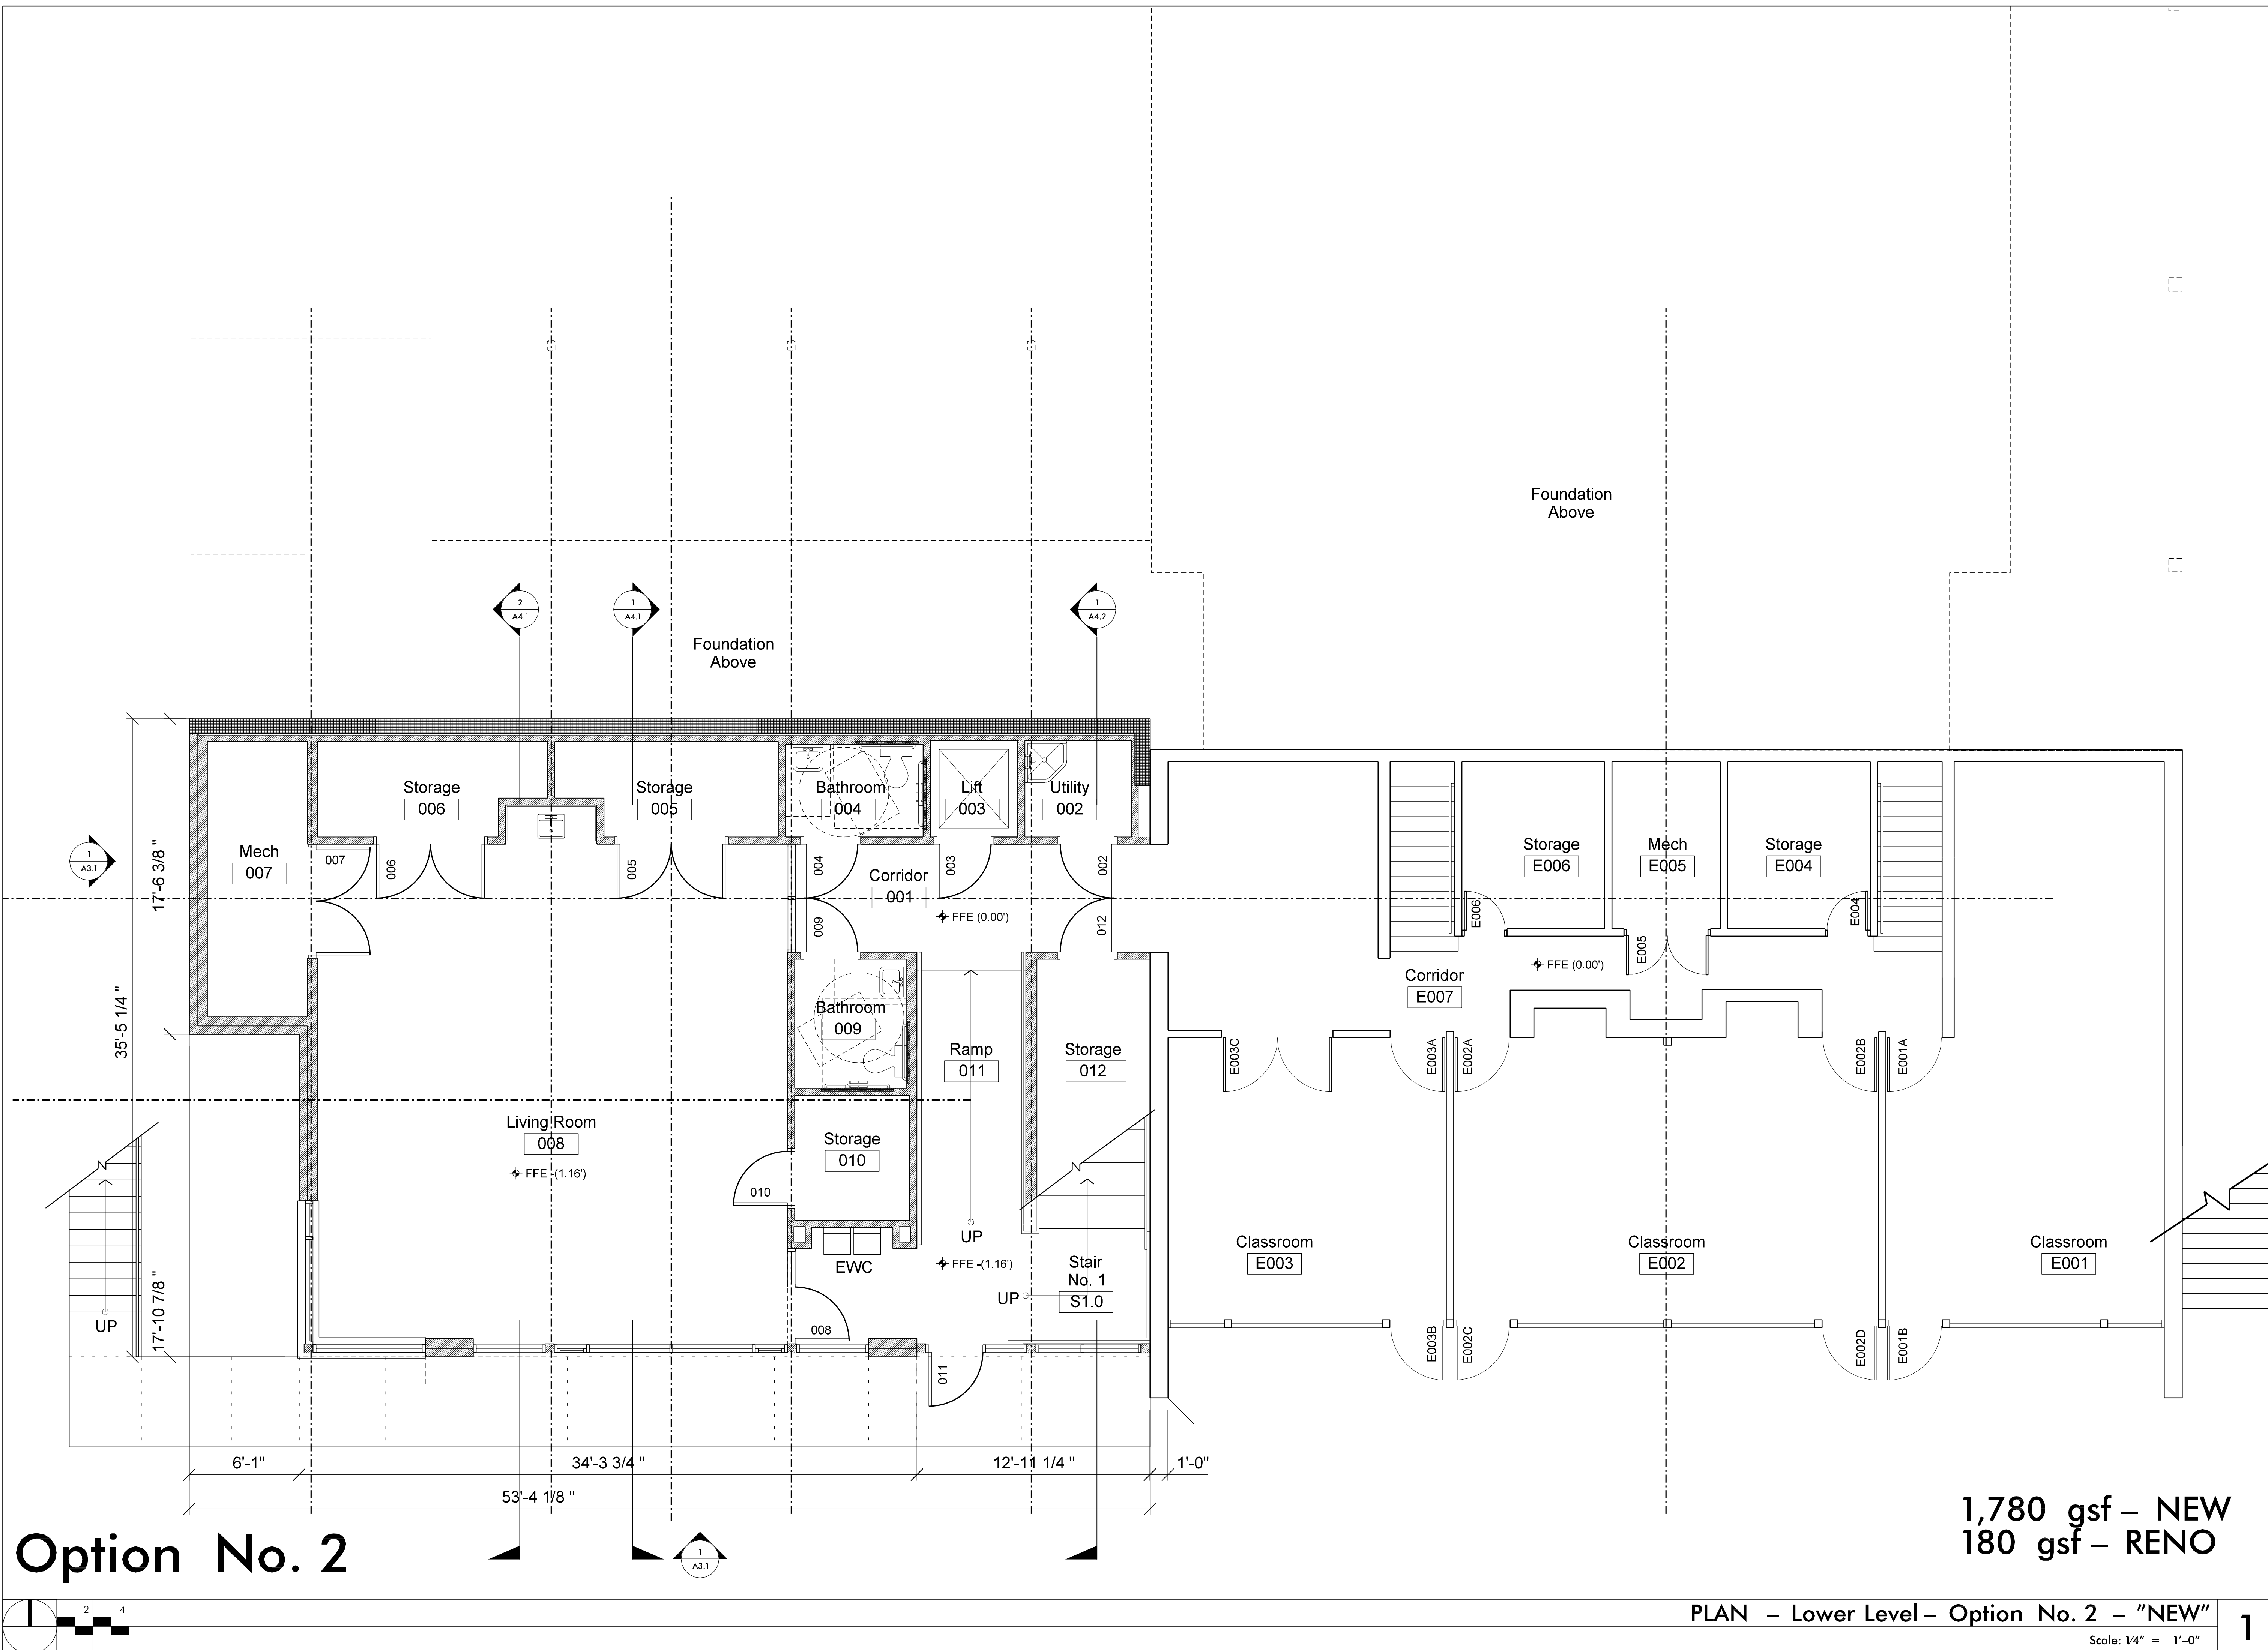

Option No. 2

1,780 gsf - NEW
180 gsf - RENO

PLAN - Lower Level - Option No. 2 - "NEW"

Scale: 1/4" = 1'-0"

1

SDATES \$FILES

